


S. 419 Conrad Edward and Evelyn Gordon Residence


These drawings originally produced for publication in *The Frank Lloyd Wright Companion*.
 Original drawings © copyright 1998 The Frank Lloyd Wright Foundation. These derivations drawn by W. A. Storer.
 Drawings copyright © 1989 the Frank Lloyd Wright Foundation.
 These drawings were prepared by William Alvin Storer under license from the Frank Lloyd Wright Foundation.
 Inquiries regarding these drawings and requests to reproduce these drawings should be addressed to William Alvin Storer.
 Production of drawings in this project was aided by a grant from the Graham Foundation for Advanced Studies in the Fine Arts.



7'0"

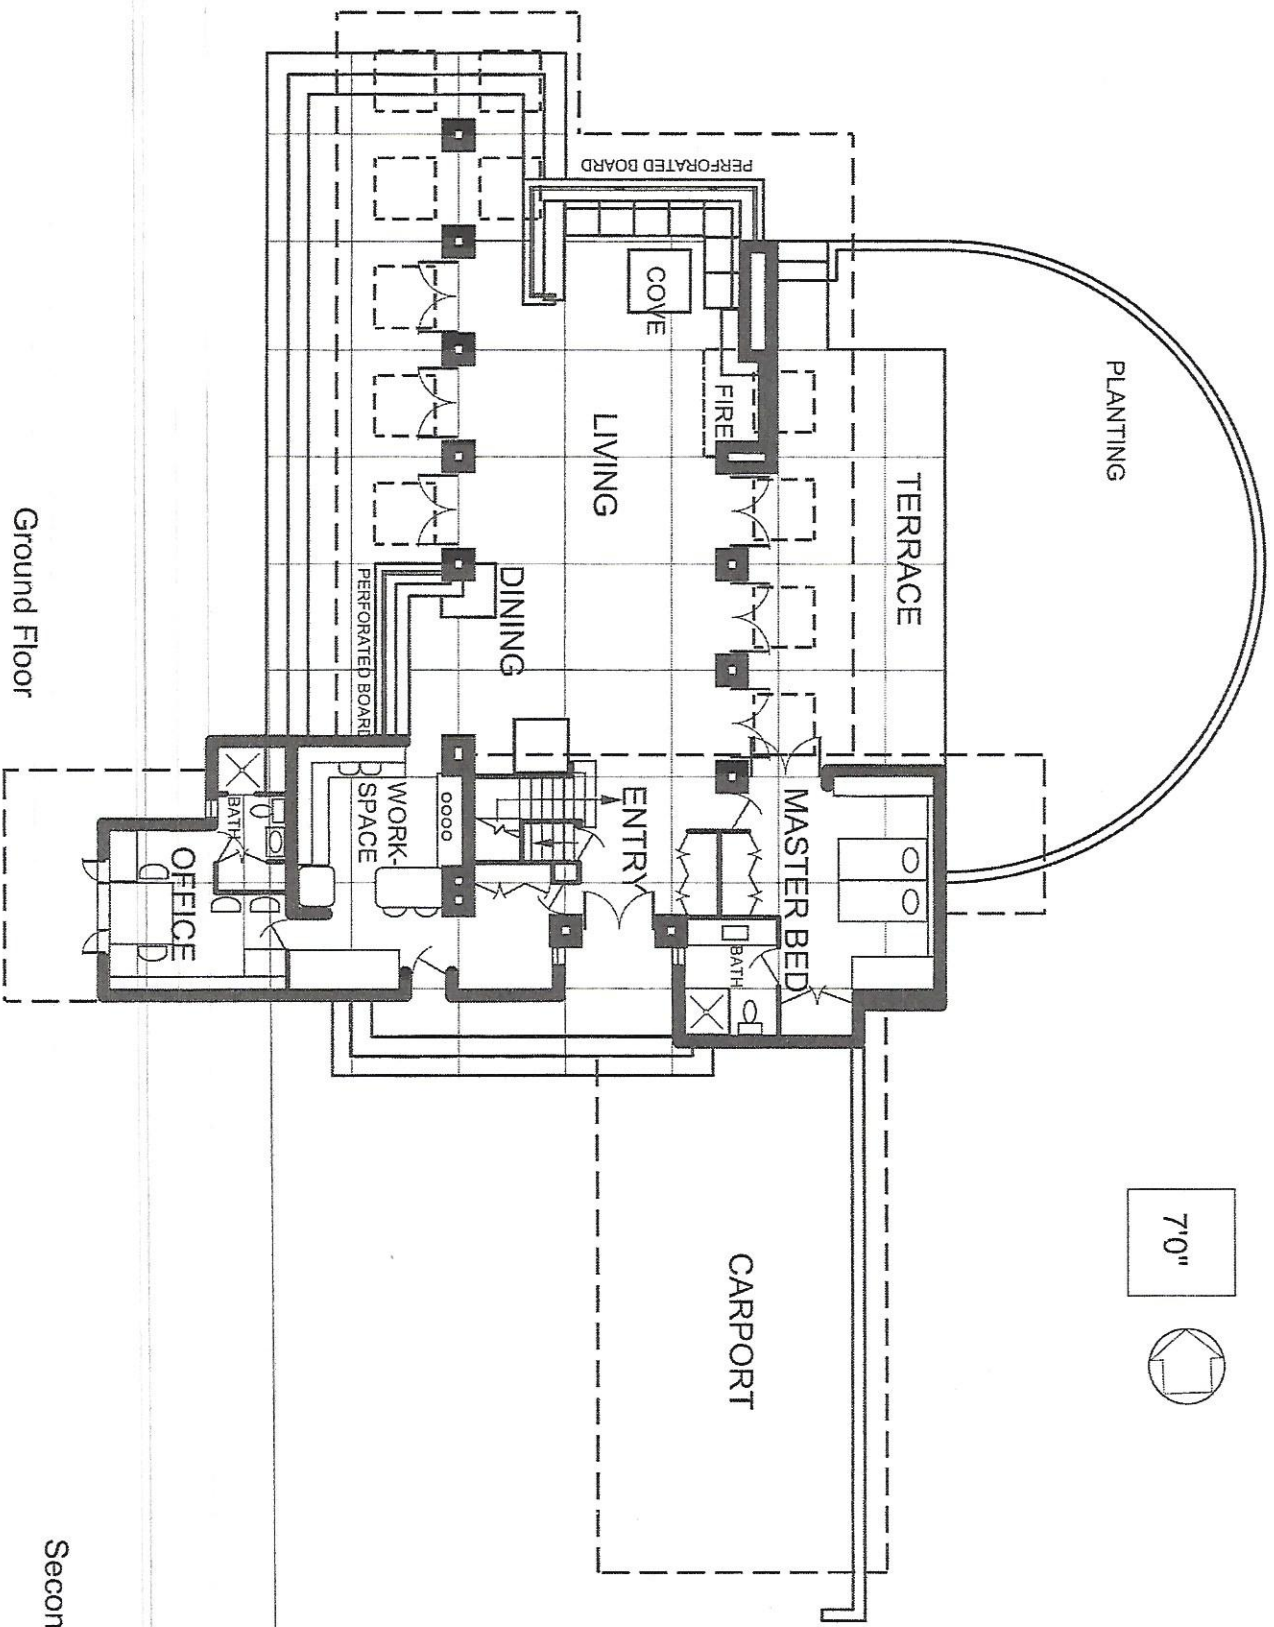

Basement

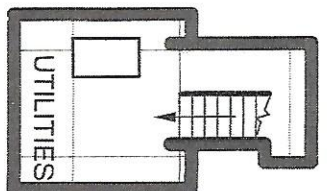

Ground Floor

Second Floor